


**PATEROS MALL**

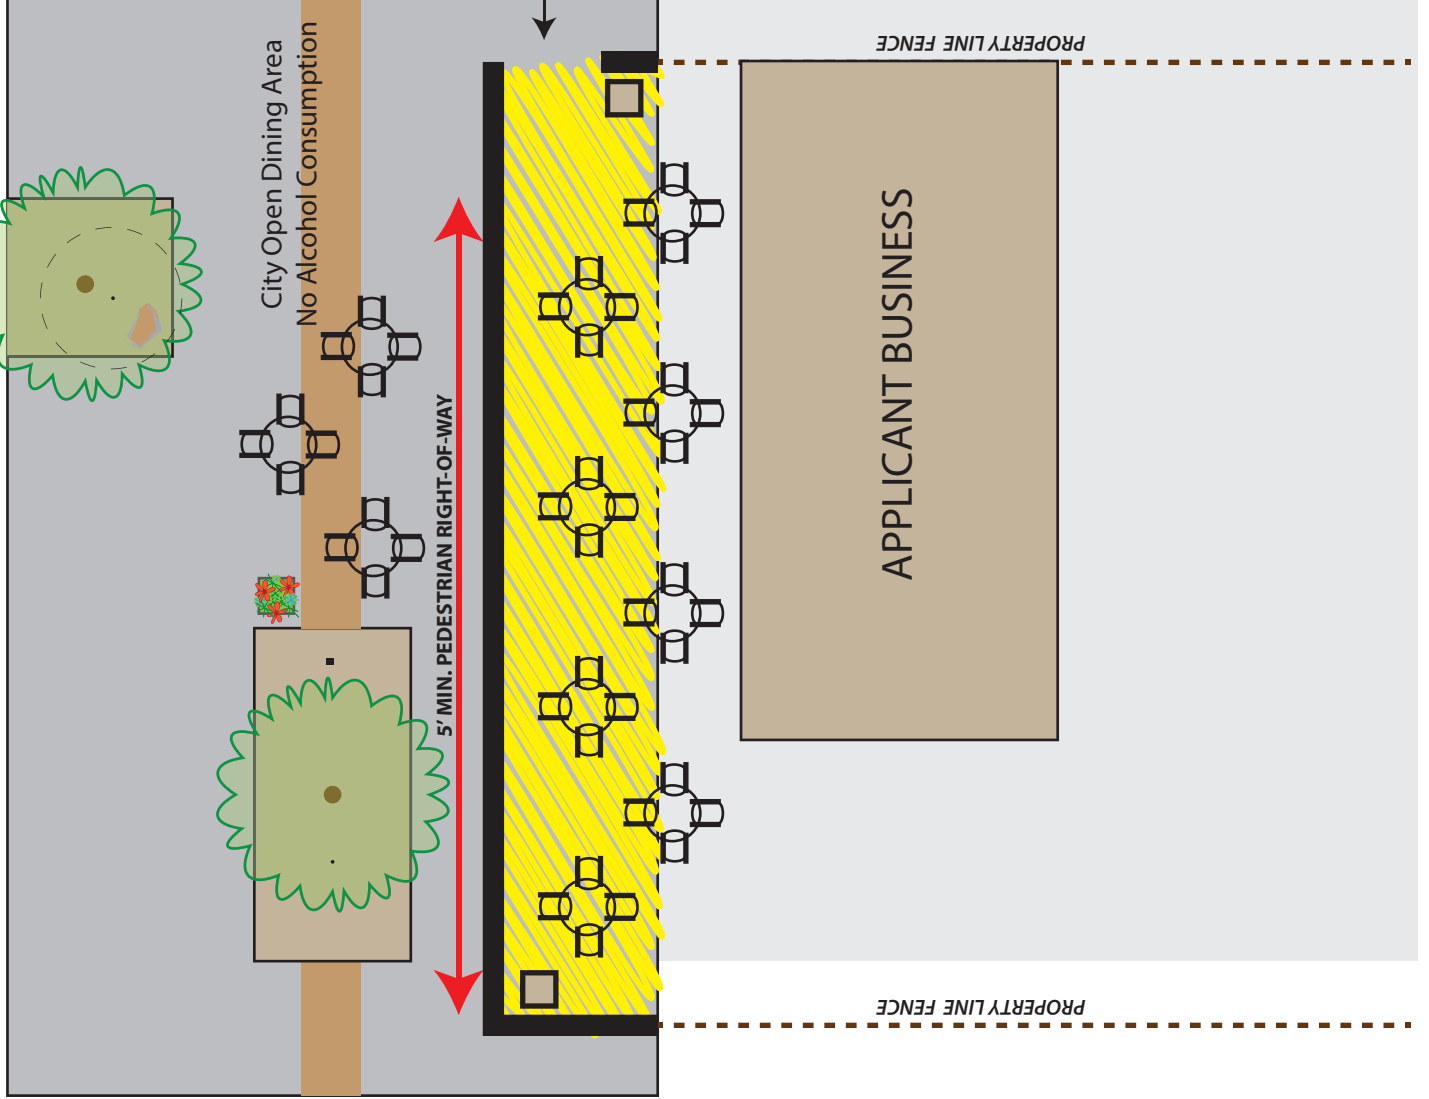

**EXAMPLE OF DRAWING FOR MALL LICENSE**  
to include:

 PROPOSED AREA FOR PATEROS MALL ACTIVITIES

 TRASH RECEPTACLES

 NUMBER AND PLACEMENT OF TABLES/CHAIRS

NOTE ANY ADDITIONAL OUTSIDE LIGHTING, SIGNAGE, UMBRELLAS, AND FURNITURE

NOT MORE THAN 10'0" PEDESTRIAN ENTRANCE

