

MAIN CITY PYLON SIGN
PARALLEL PARKING
LG. VEHICLE PKG OR 90°
BUS DROP OFF

CANTILEVER
ARBOR OPEN
SEATING

CITY ENTRANCE

LG. VEHICLE PKG OR
90° PASSENGER VEHICLE

POINT OF INTEREST
ART / FOUNTAIN

PARALLEL PKG

CANTILEVER ARBOR
W OPEN SEATING

GREENERY PLANTING
ALONG FENCE


PEDESTRIAN ROUTE
OF TRAVEL
6' WIDTH

BASE CAMP WAY
FINDING / ART

CANTILEVER ARBOR OVER
MARKET BOOTHS (10) 10'x10'

PATEROS MALL #1 OPTION

↑
N
SCALE
1" = 60'-0"
1/22/2024

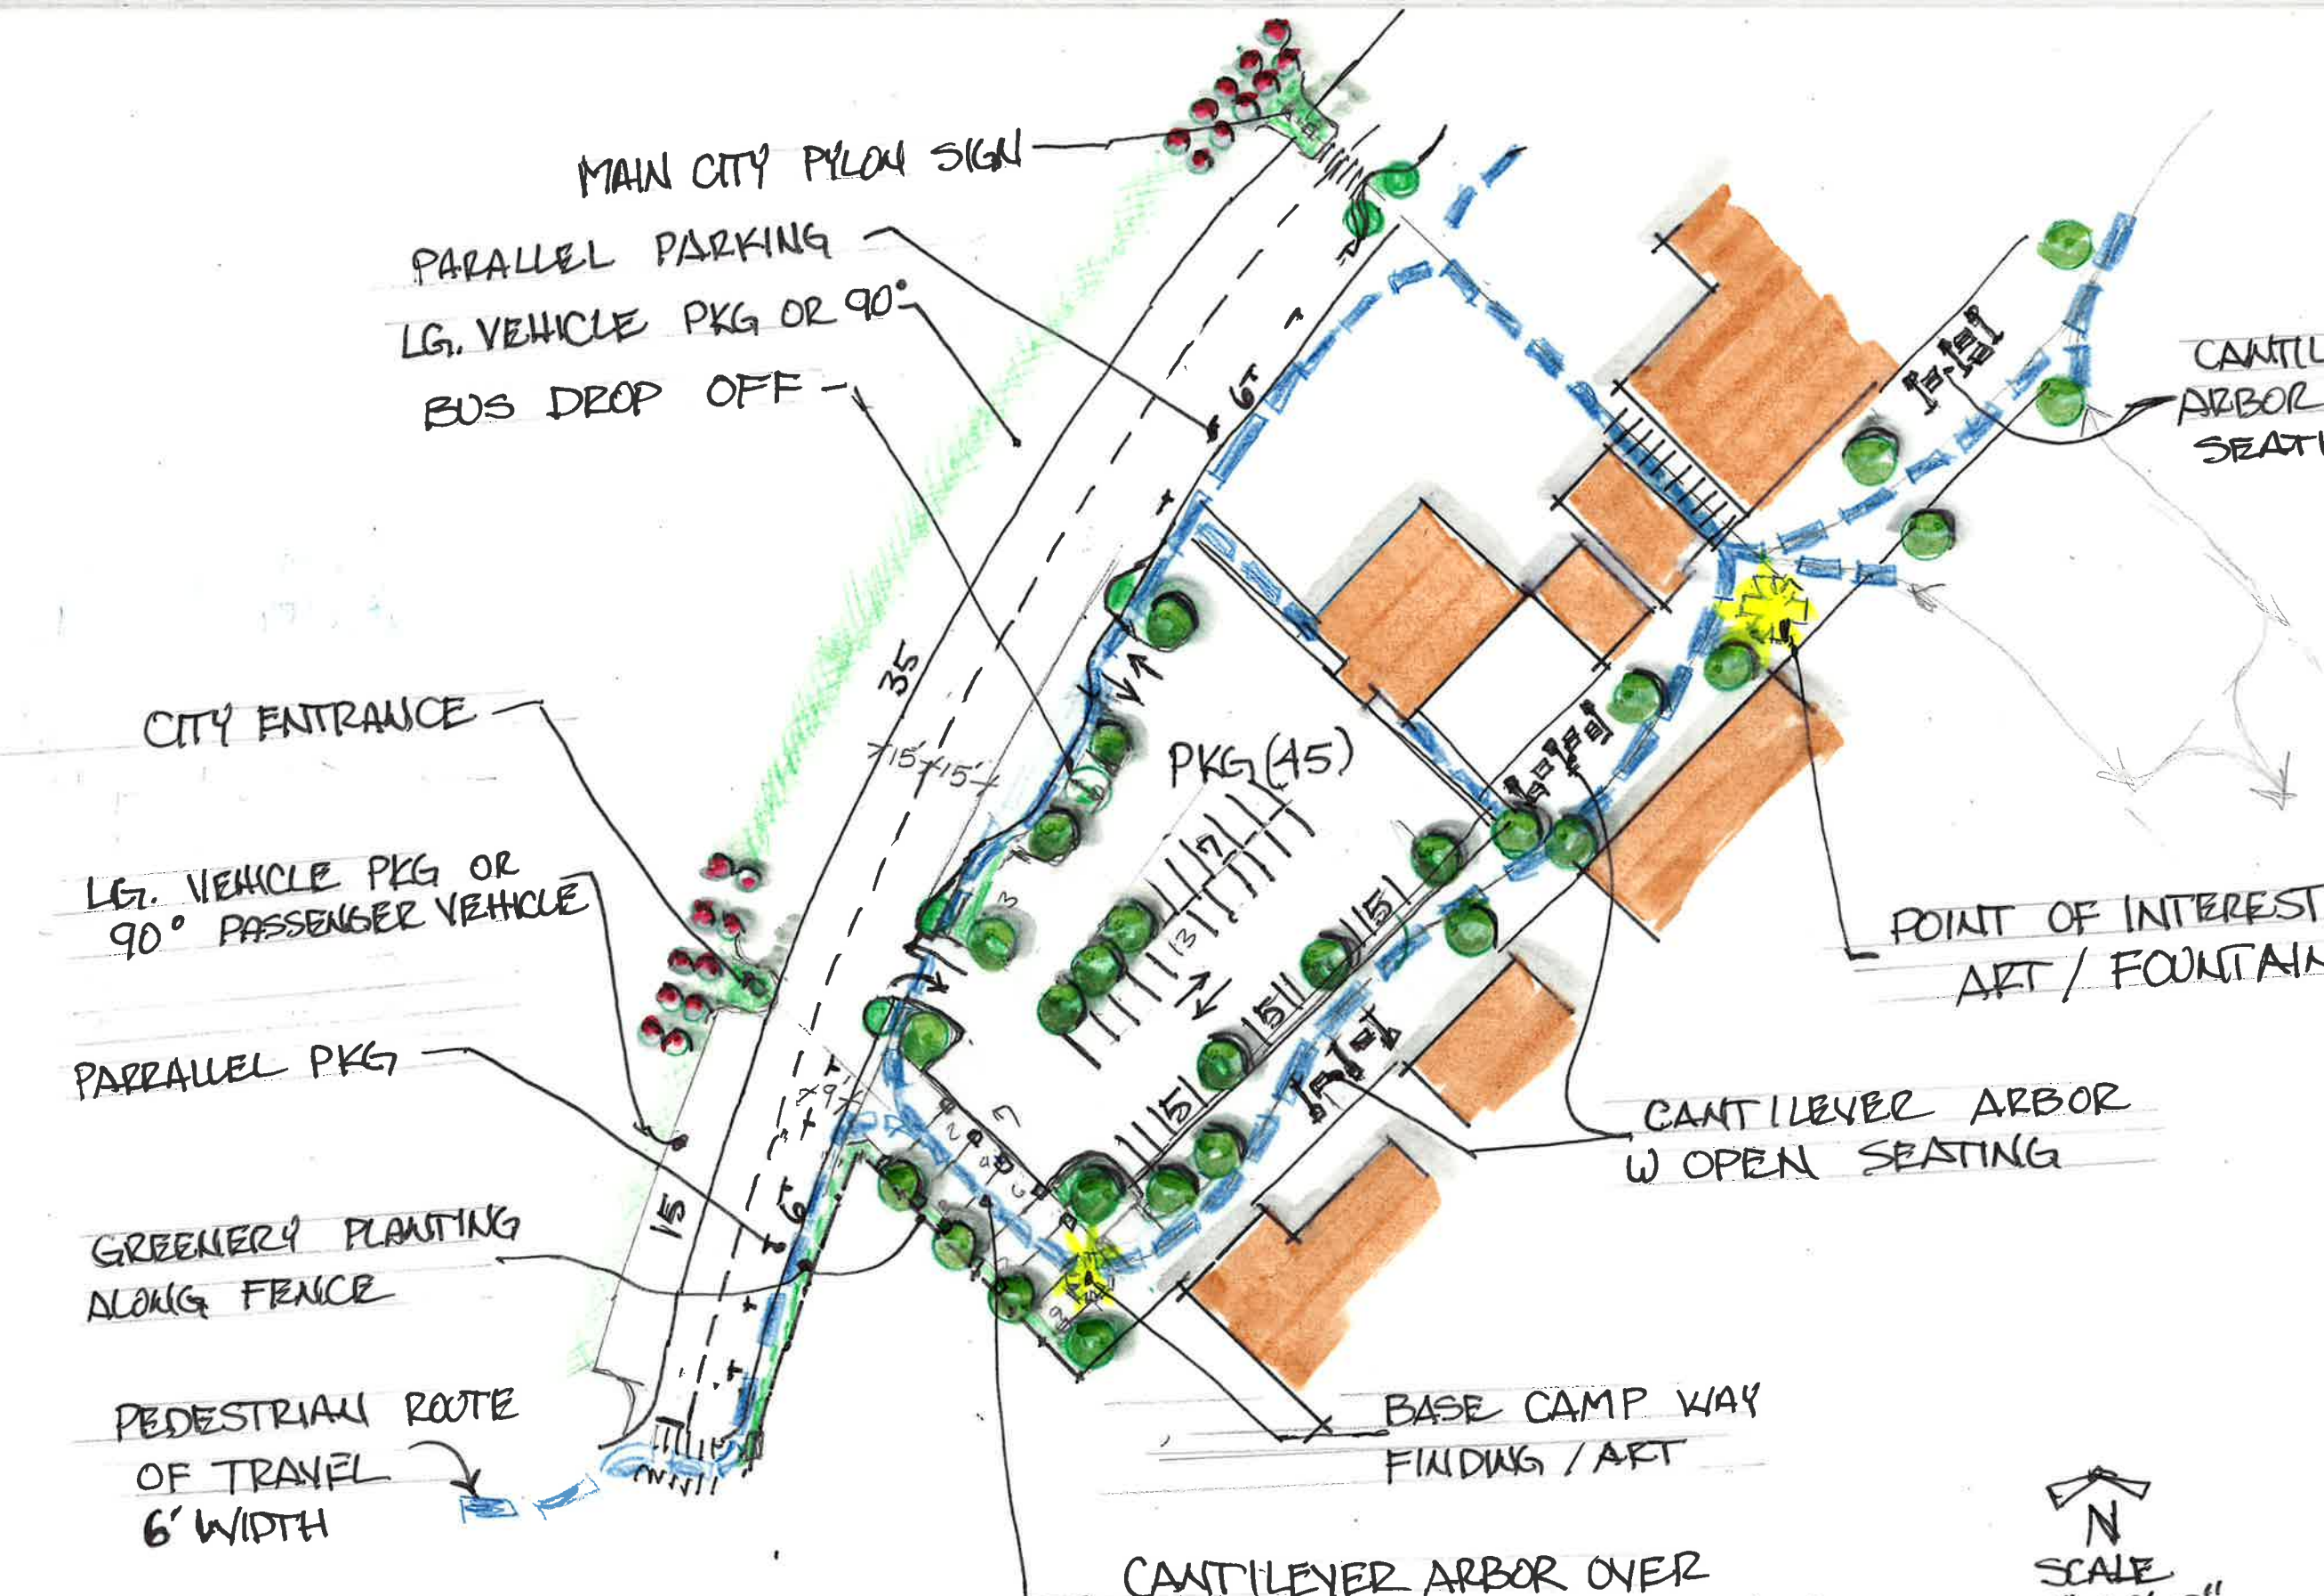

MAIN CITY PYLON SIGN

PARALLEL PARKING
3 LG VEHICLE PARKING

BUS DROP OFF

FOOD TRUCK COURT OR
PARALLEL PKG

MARKET AREA (6-10)

CITY ENTRANCE PYLON

ICONIC ARBOR

LG VEHICLE PKG OR
90° VEHICLE PKG

PARALLEL PKG

PED. ROUTE

43 PKG

POINT OF INTEREST
ART / FOUNTAIN


ARBOR W/ OPEN SEATING
MATCH EXISTING ARBOR W/
LIGHTS

SHADE TREES


N
SCALE
1" = 60'-0"

PATEROS MALL

#2 OPTION

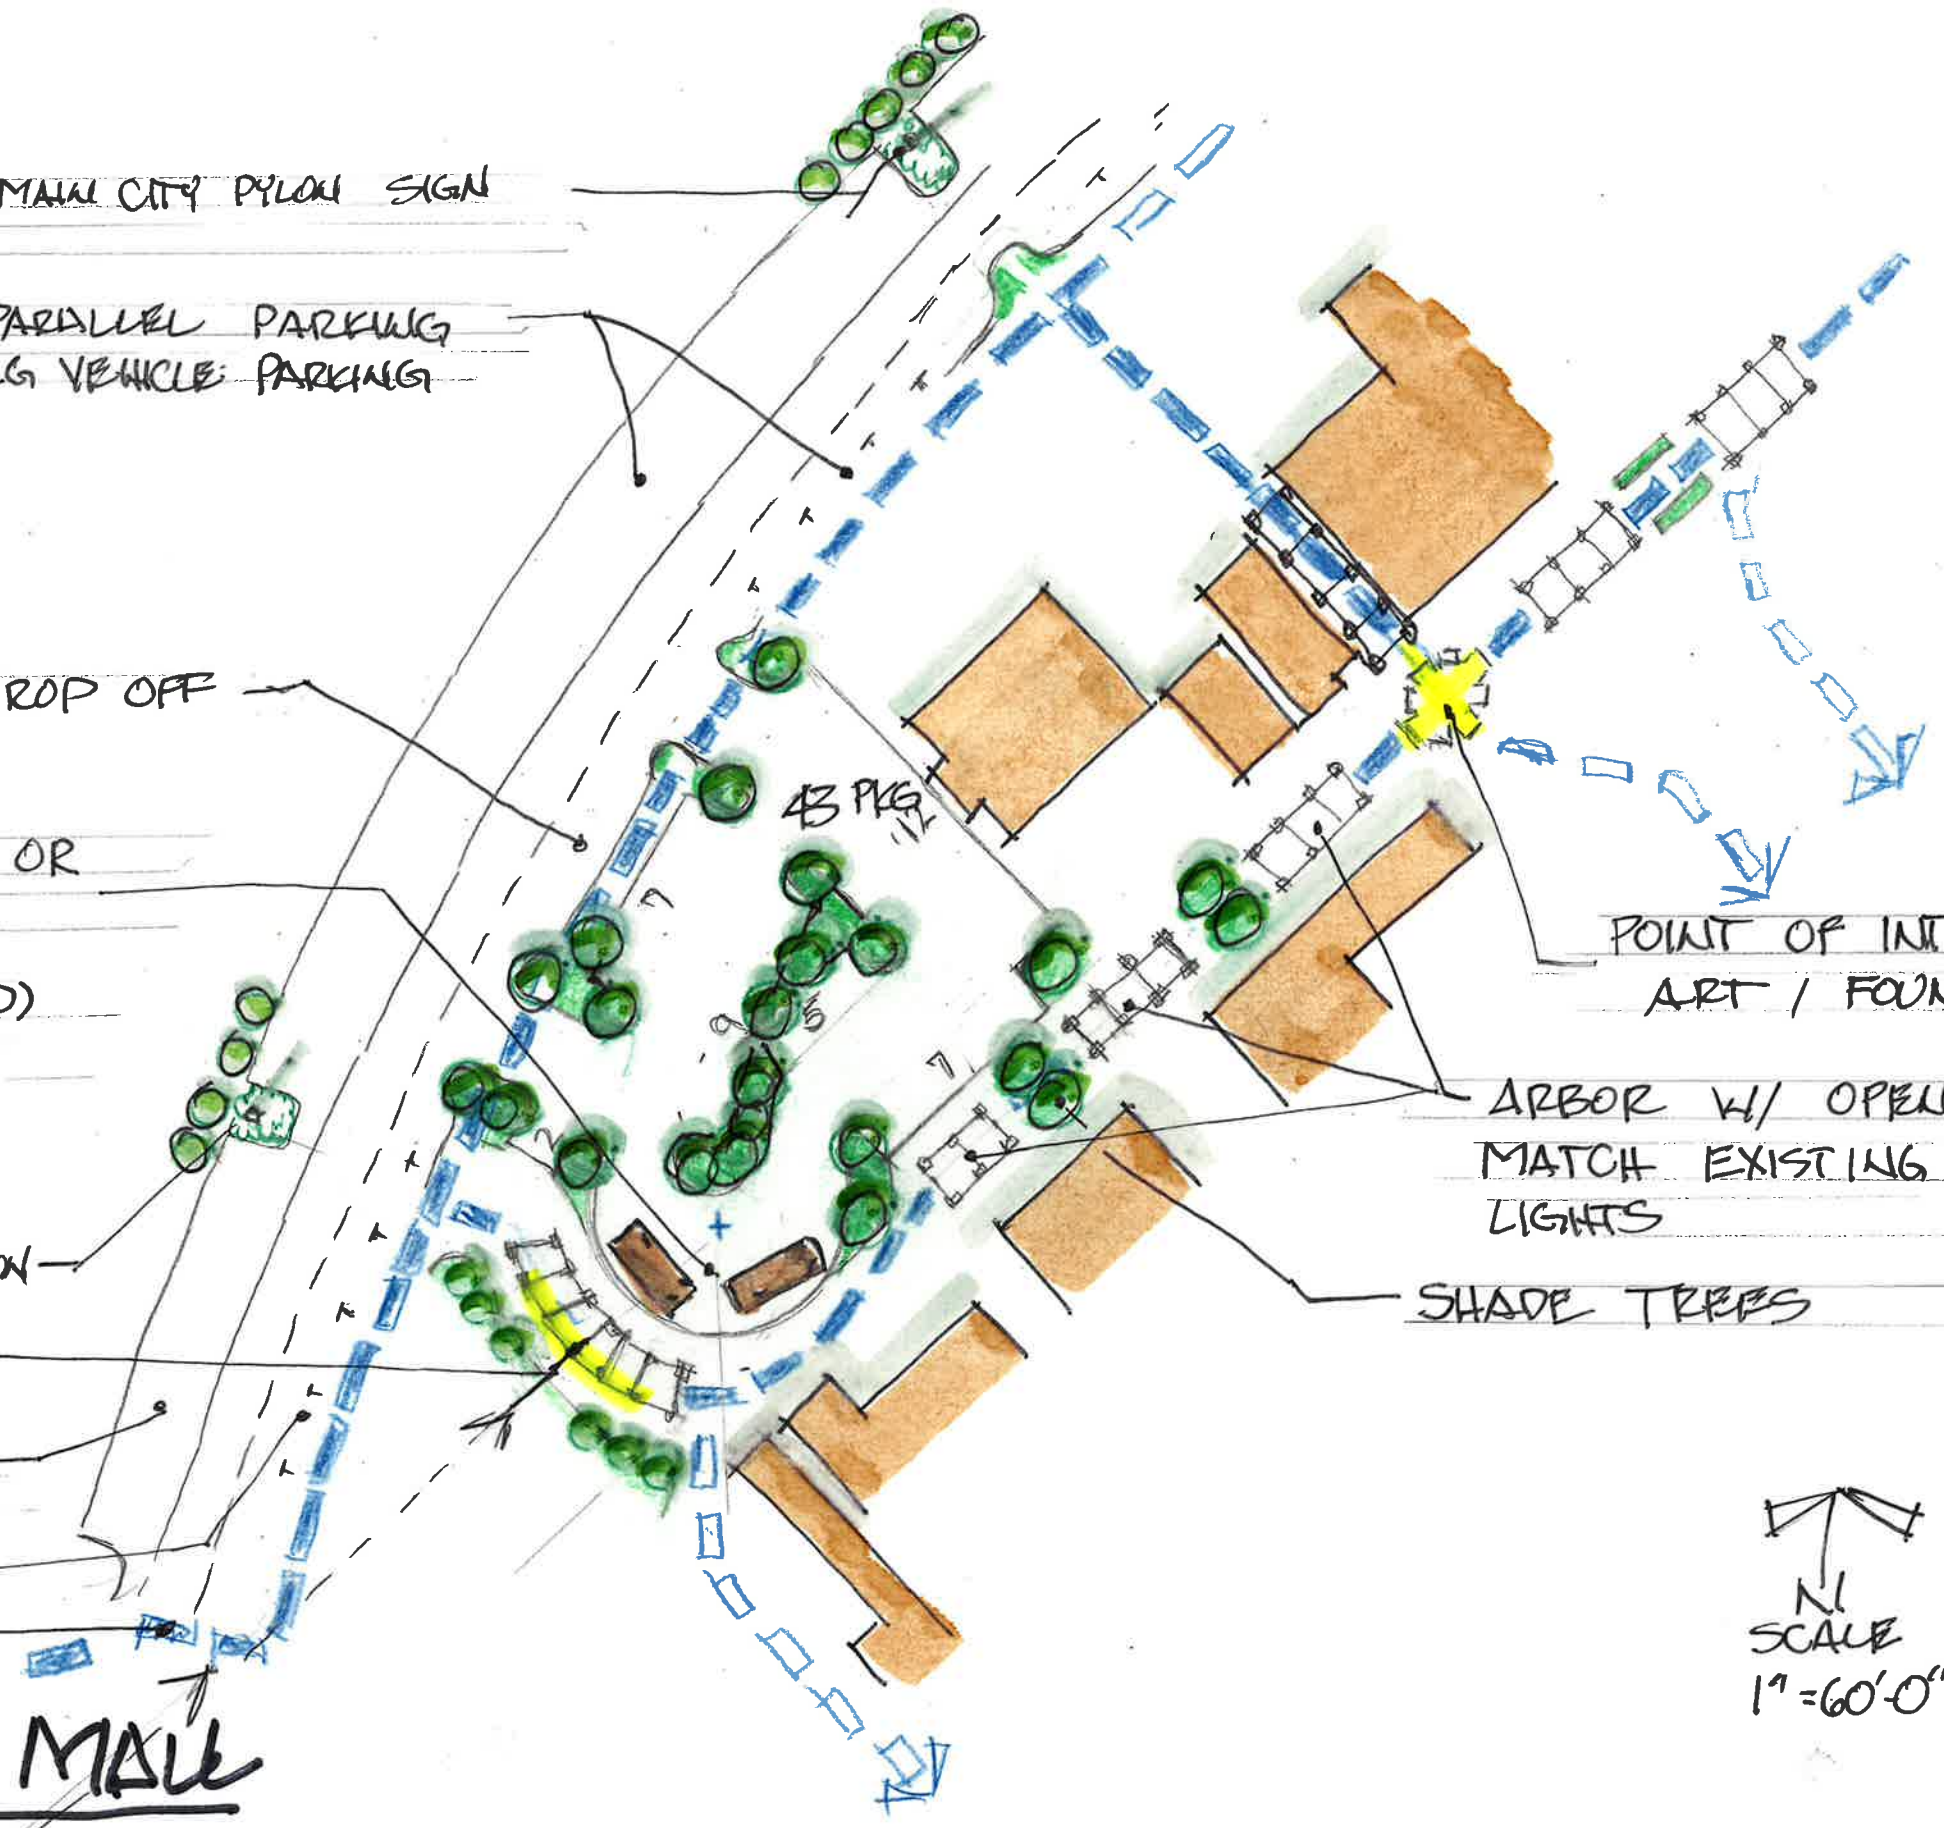

PATEROS MALL
#3 OPTION

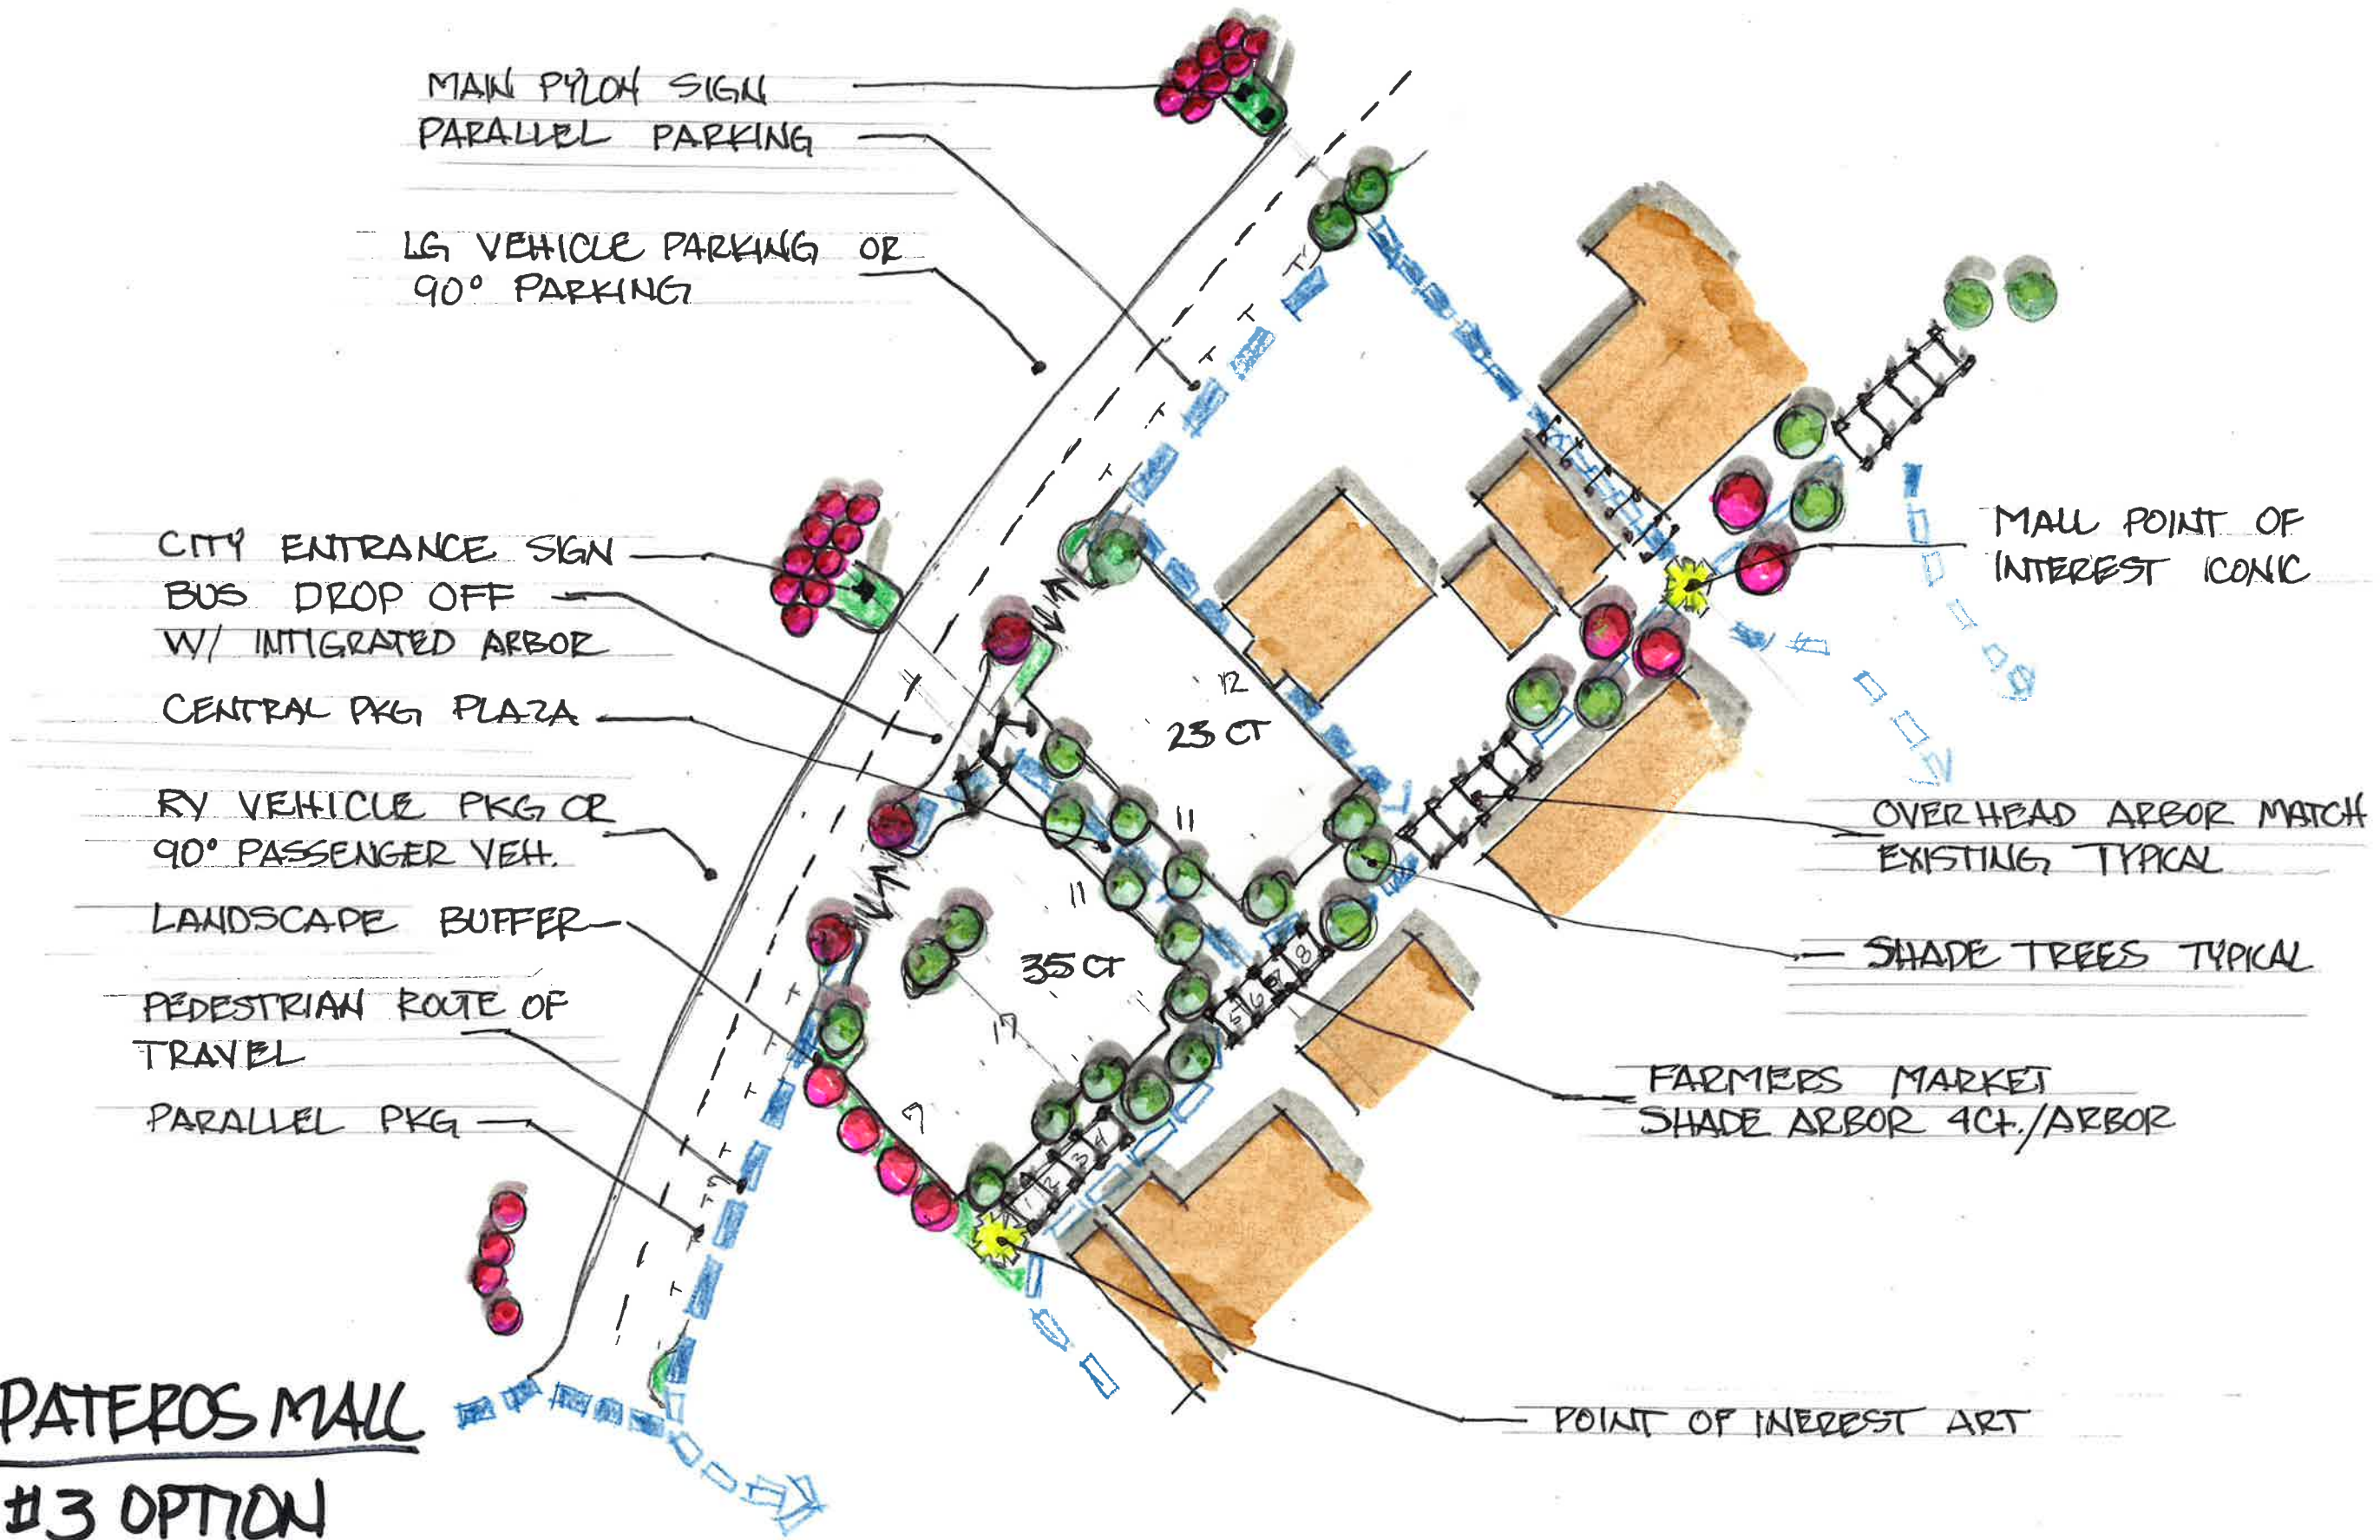

MAIN PYLON SIGN
 PARALLEL PARKING

LG VEHICLE PARKING OR
 90° PARKING

CITY ENTRANCE SIGN
 BUS DROP OFF
 W/ INTEGRATED ARBOR

CENTRAL PKG PLAZA

RY VEHICLE PKG OR
 90° PASSENGER VEH.

LANDSCAPE BUFFER

PEDESTRIAN ROUTE OF
 TRAVEL

PARALLEL PKG

MALL POINT OF
 INTEREST ICONIC

OVER HEAD ARBOR MATCH
 EXISTING TYPICAL

SHADE TREES TYPICAL

FARMERS MARKET
 SHADE ARBOR 4ft./ARBOR

POINT OF INTEREST ART

12
 23 CT

35 CT

19

11

17

13

18


14

15

16

PETEROS MALL

#1 OPTION

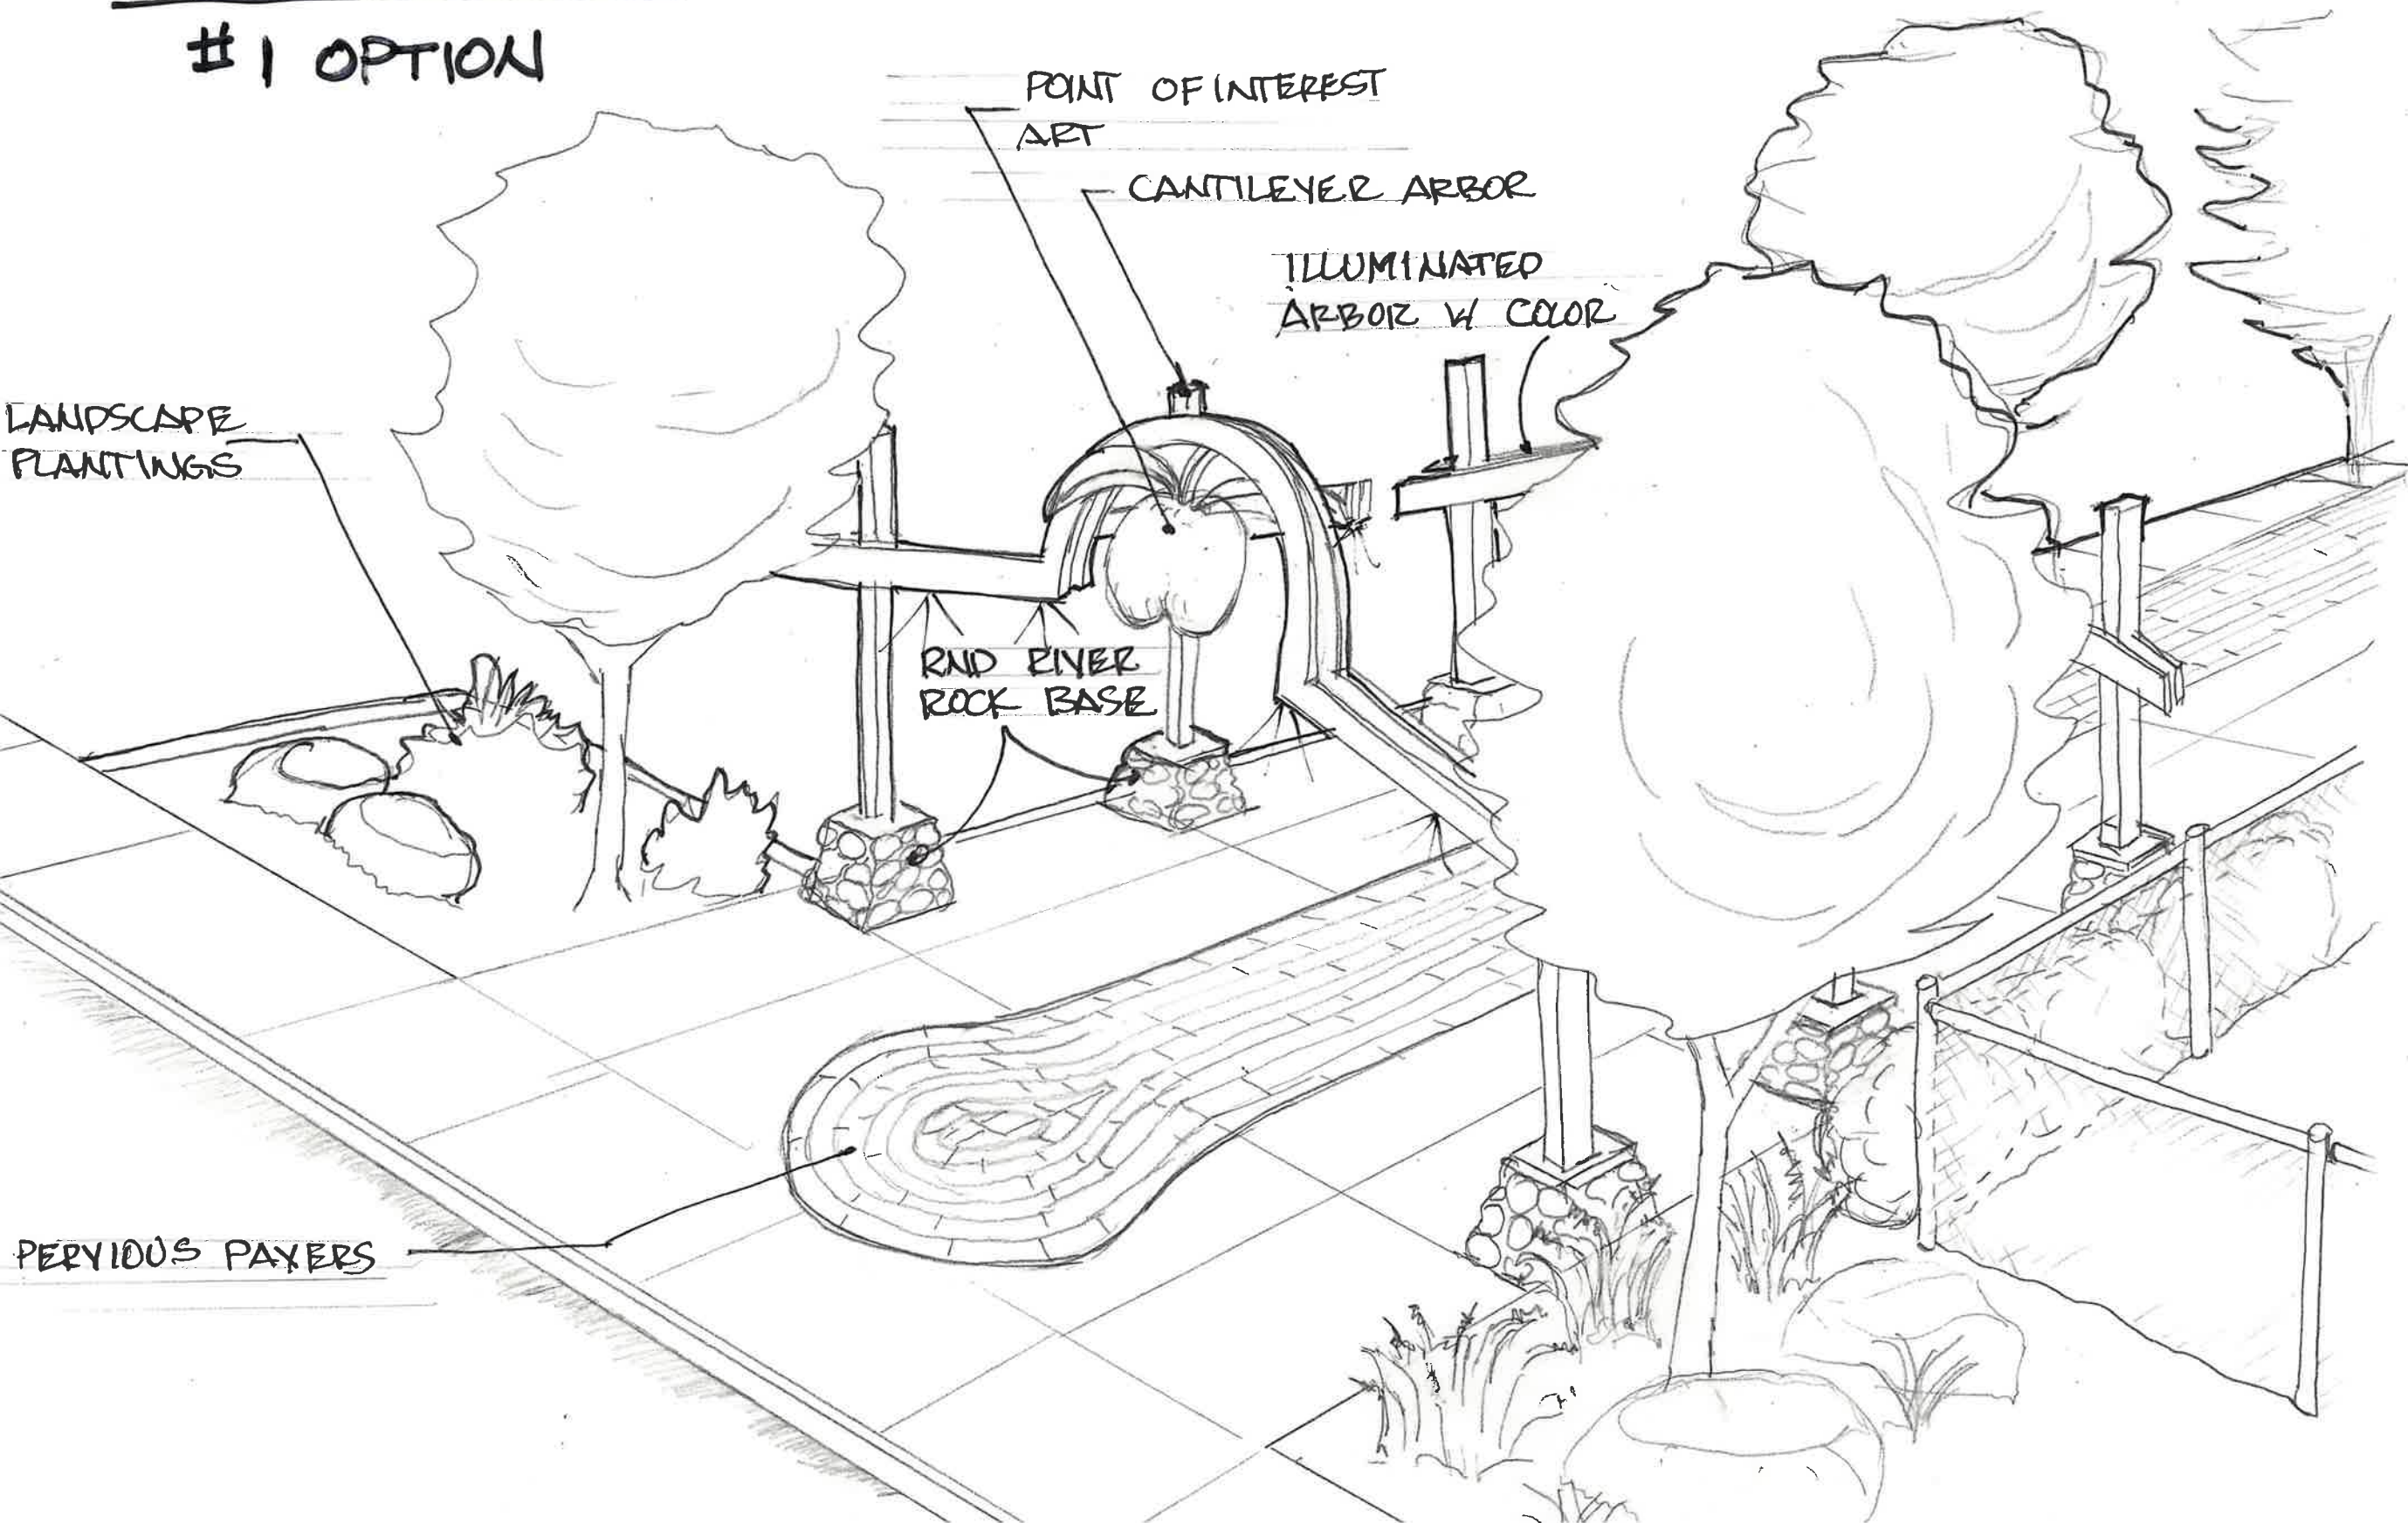

POINT OF INTEREST
ART


CANTILEVER ARBOR

ILLUMINATED
ARBOR W COLOR

RND ENER
ROCK BASE

LANDSCAPE
PLANTINGS

PERVIOUS PAVERS

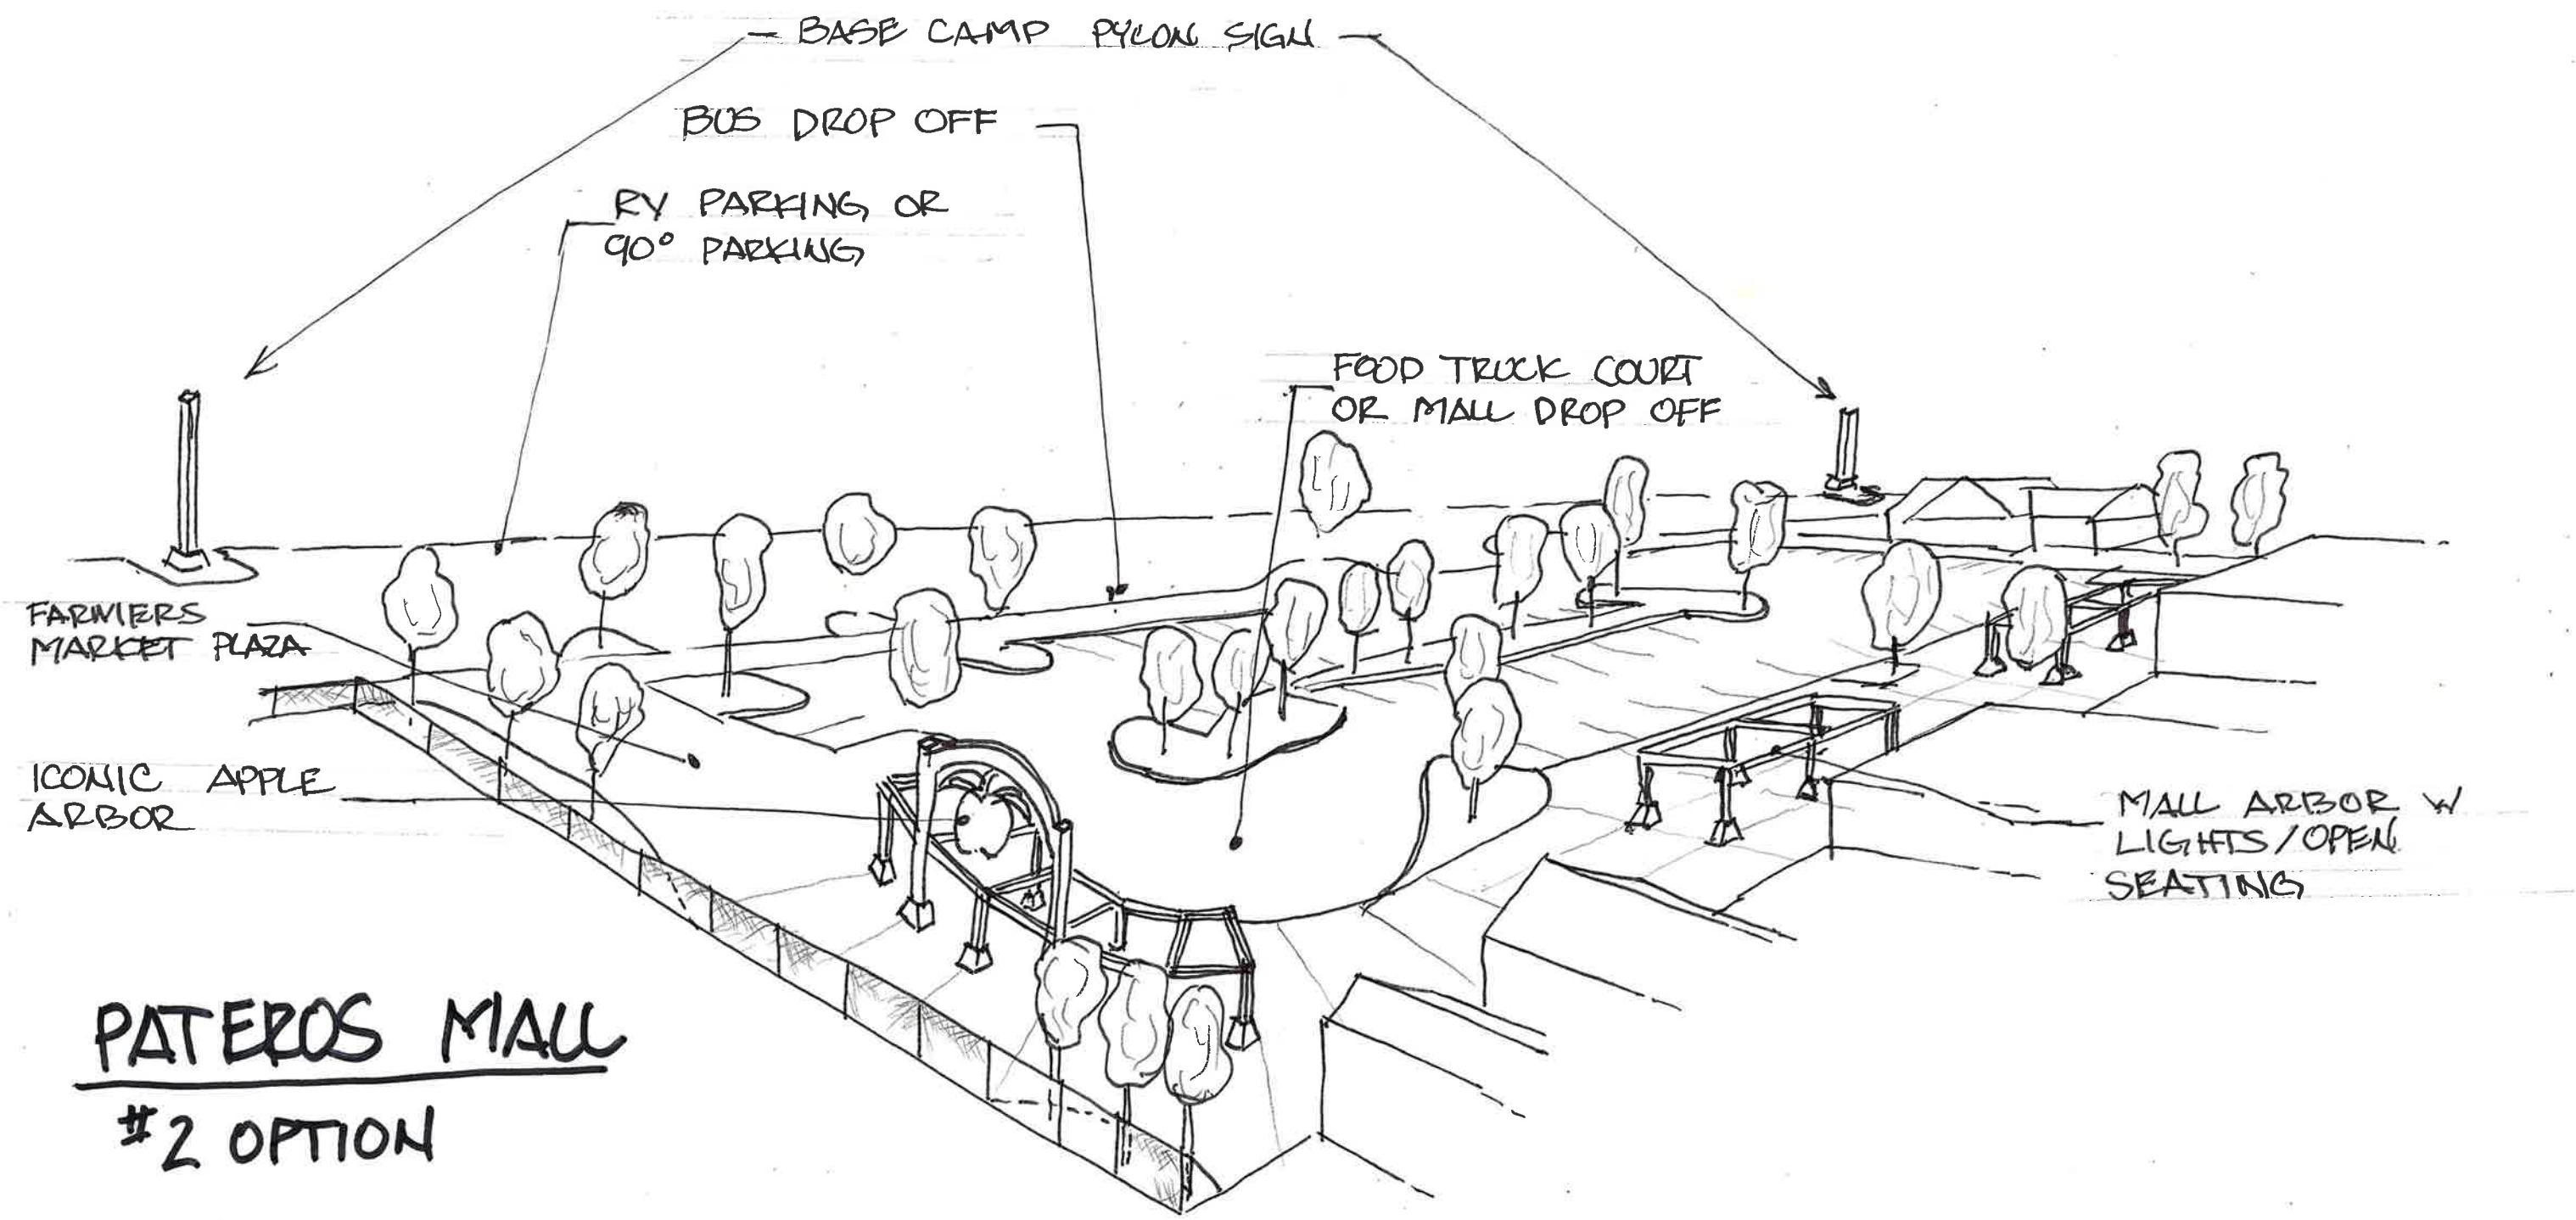

PATEROS MALL
#2 OPTION