
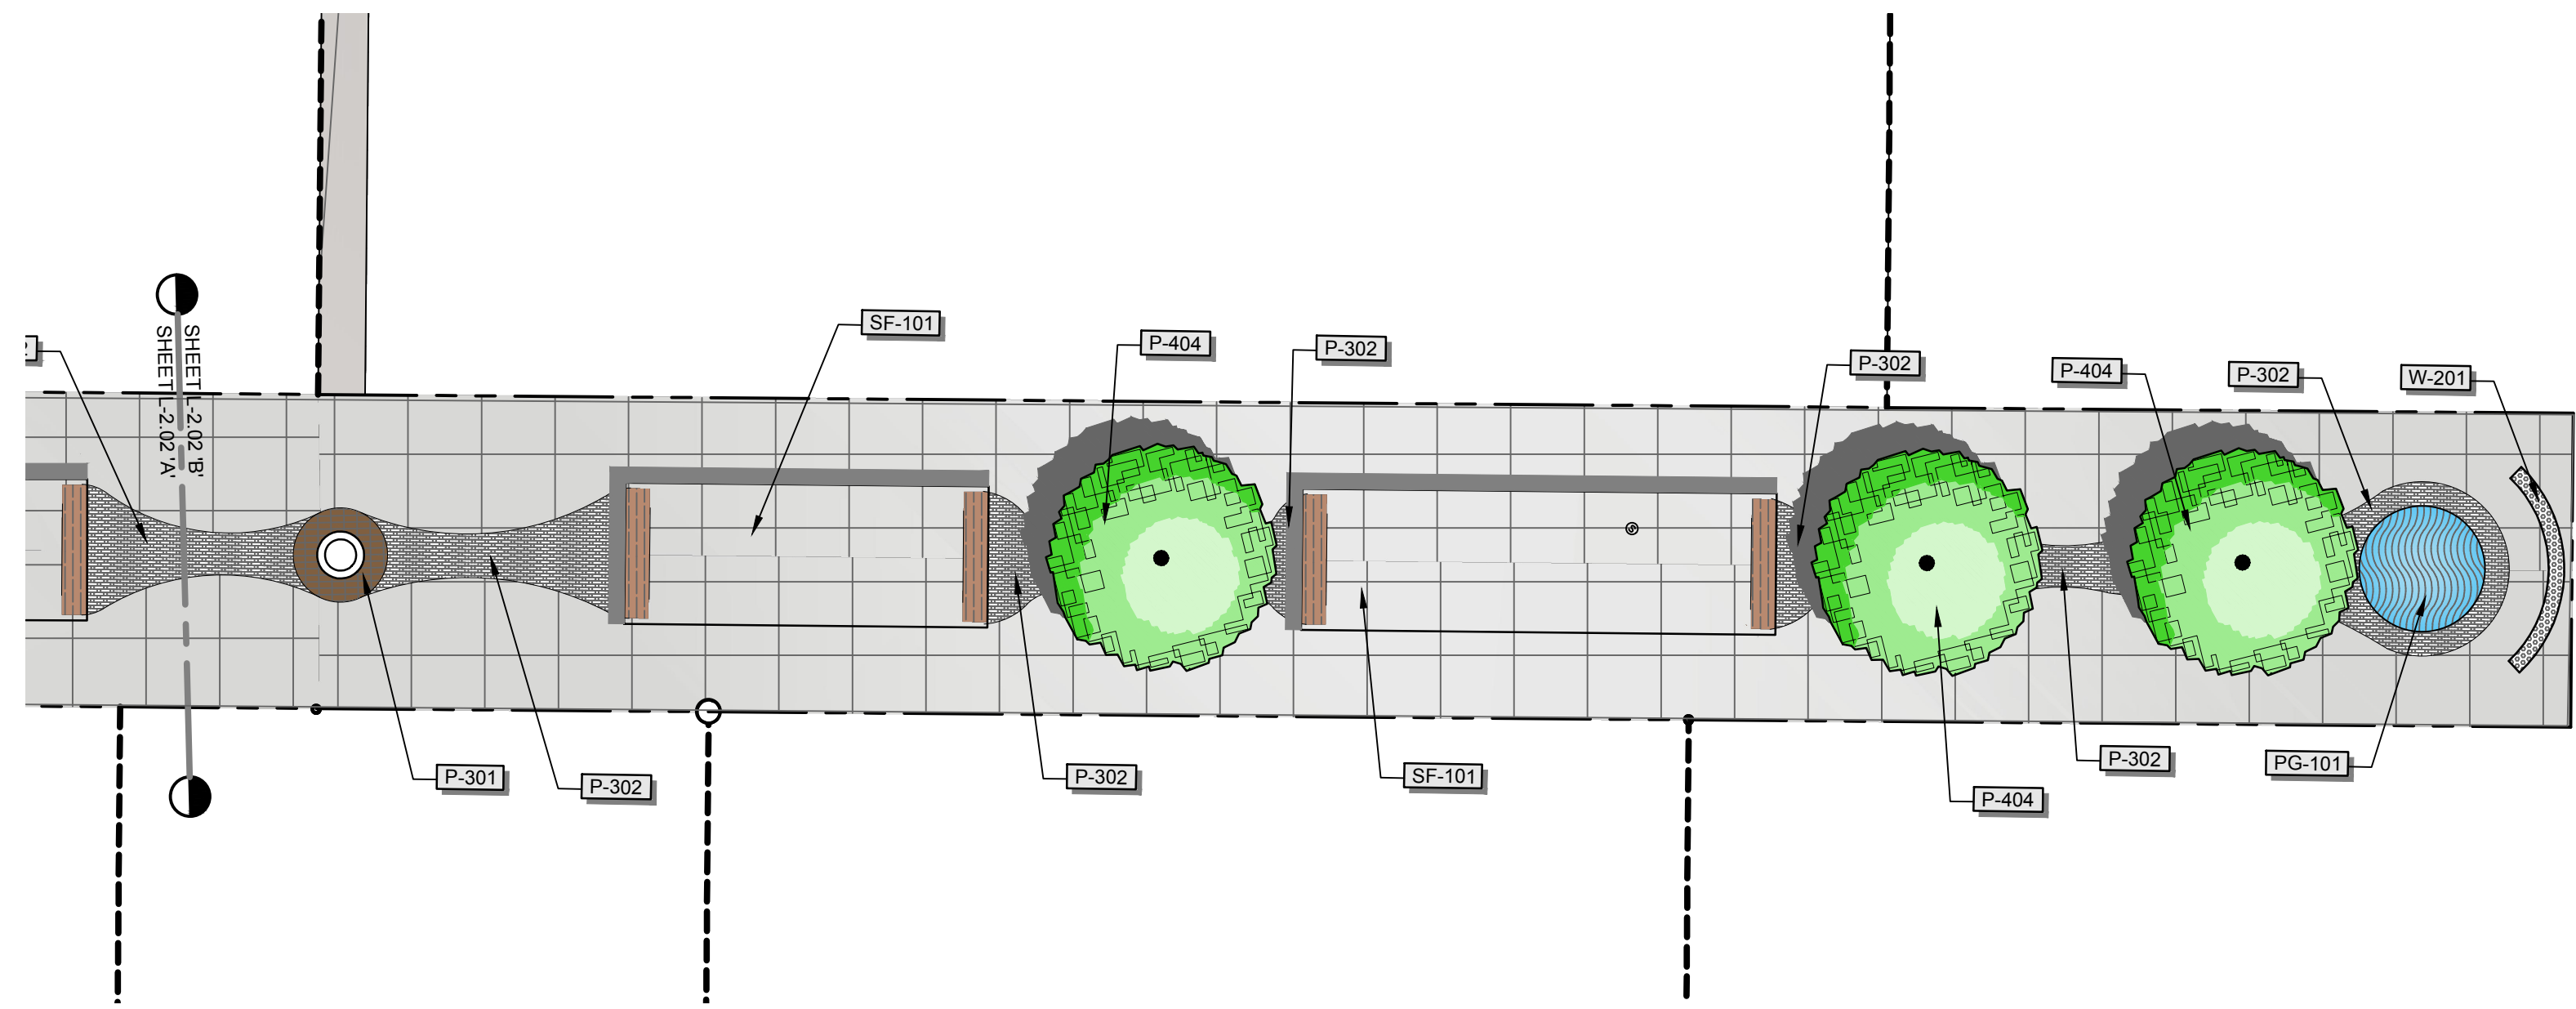


REFERENCE NOTES SCHEDULE

SYMBOL	DESCRIPTION
	DR-101 STORM DRAINAGE - COMMERCIAL STREET
	DR-102 STORM DRAINAGE - PEDESTRIAN MALL
GENERAL DESCRIPTION	
	G-101 EXISTING STONE COBBLE SEAT WALL, COMMUNITY RECOGNITION LOCATION
ASPHALT DESCRIPTION	
	P-101 TRAVEL LANE ASPHALT - COMMERCIAL STREET
	P-102 EV PARKING - COMMERCIAL STREET
	P-103 PARKING ASPHALT - PEDESTRIAN MALL
CONCRETE DESCRIPTION	
	P-201 CONCRETE SIDEWALK - COMMERCIAL STREET
	P-202 CROSS WALK - COMMERCIAL STREET
	P-203 PARRALLEL PARKING - COMMERCIAL STREET
	P-204 CONCRETE 8X8 - PEDESTRIAN MALL
UNIT PAVING DESCRIPTION	
	P-301 DECORATIVE EDGE PAVING - PEDESTRIAN MALL
	P-302 PERVIOUS PAVERS - PEDESTRIAN MALL
AGGREGATE SURFACE DESCRIPTION	
	P-401 HEAD IN PARKING - COMMERCIAL STREET
	P-402 EV - UTILITY MULCH - COMMERCIAL STREET
	P-403 CONCRETE BAND 18"X6" - PEDESTRIAN MALL
	P-404 PLANTING AREA EDGE TREATMENT - PEDESTRIAN MALL
PLAYGROUND DESCRIPTION	
	PG-101 RENOVATED SPLASH PAD - PEDESTRIAN MALL
PLANTING DESCRIPTION	
	PL-101 LANDSCAPE - COMMERCIAL STREET
	PL-102 LANDSCAPE AREA - PEDESTRIAN MALL
SITE FURNISHINGS DESCRIPTION	
	SF-101 ARBOR STRUCTURE - PEDESTRIAN MALL
	SF-102 REMOVABLE BOLLARD - PEDESTRIAN MALL

PLANT SCHEDULE

SYMBOL	BOTANICAL / COMMON NAME	CONT	CAL.
TREES			
	AMELANCHIER X GRANDIFLORA / APPLE SERVICEBERRY	B & B	
	EXISTING DECIDUOUS / EXISING DECIDUOUS	EXISTING	
	GINKGO BILOBA 'AUTUMN GOLD' TM / AUTUMN GOLD MAIDENHAIR TREE	B & B	2" CAL
	GLEDITSIA TRIACANTHOS SUNBURST / SUNBURST LOCUST	B & B	2" CAL
	LIQUIDAMBAR STYRACIFLUA 'PALO ALTO' TM / PALO ALTO SWEET GUM	B & B	2" CAL
	PARROTIA PERSICA / PERSIAN PARROTIA	B & B	
	TILIA TOMENTOSA 'STERLING' TM / STERLING SILVER LINDEN	B & B	2" CAL

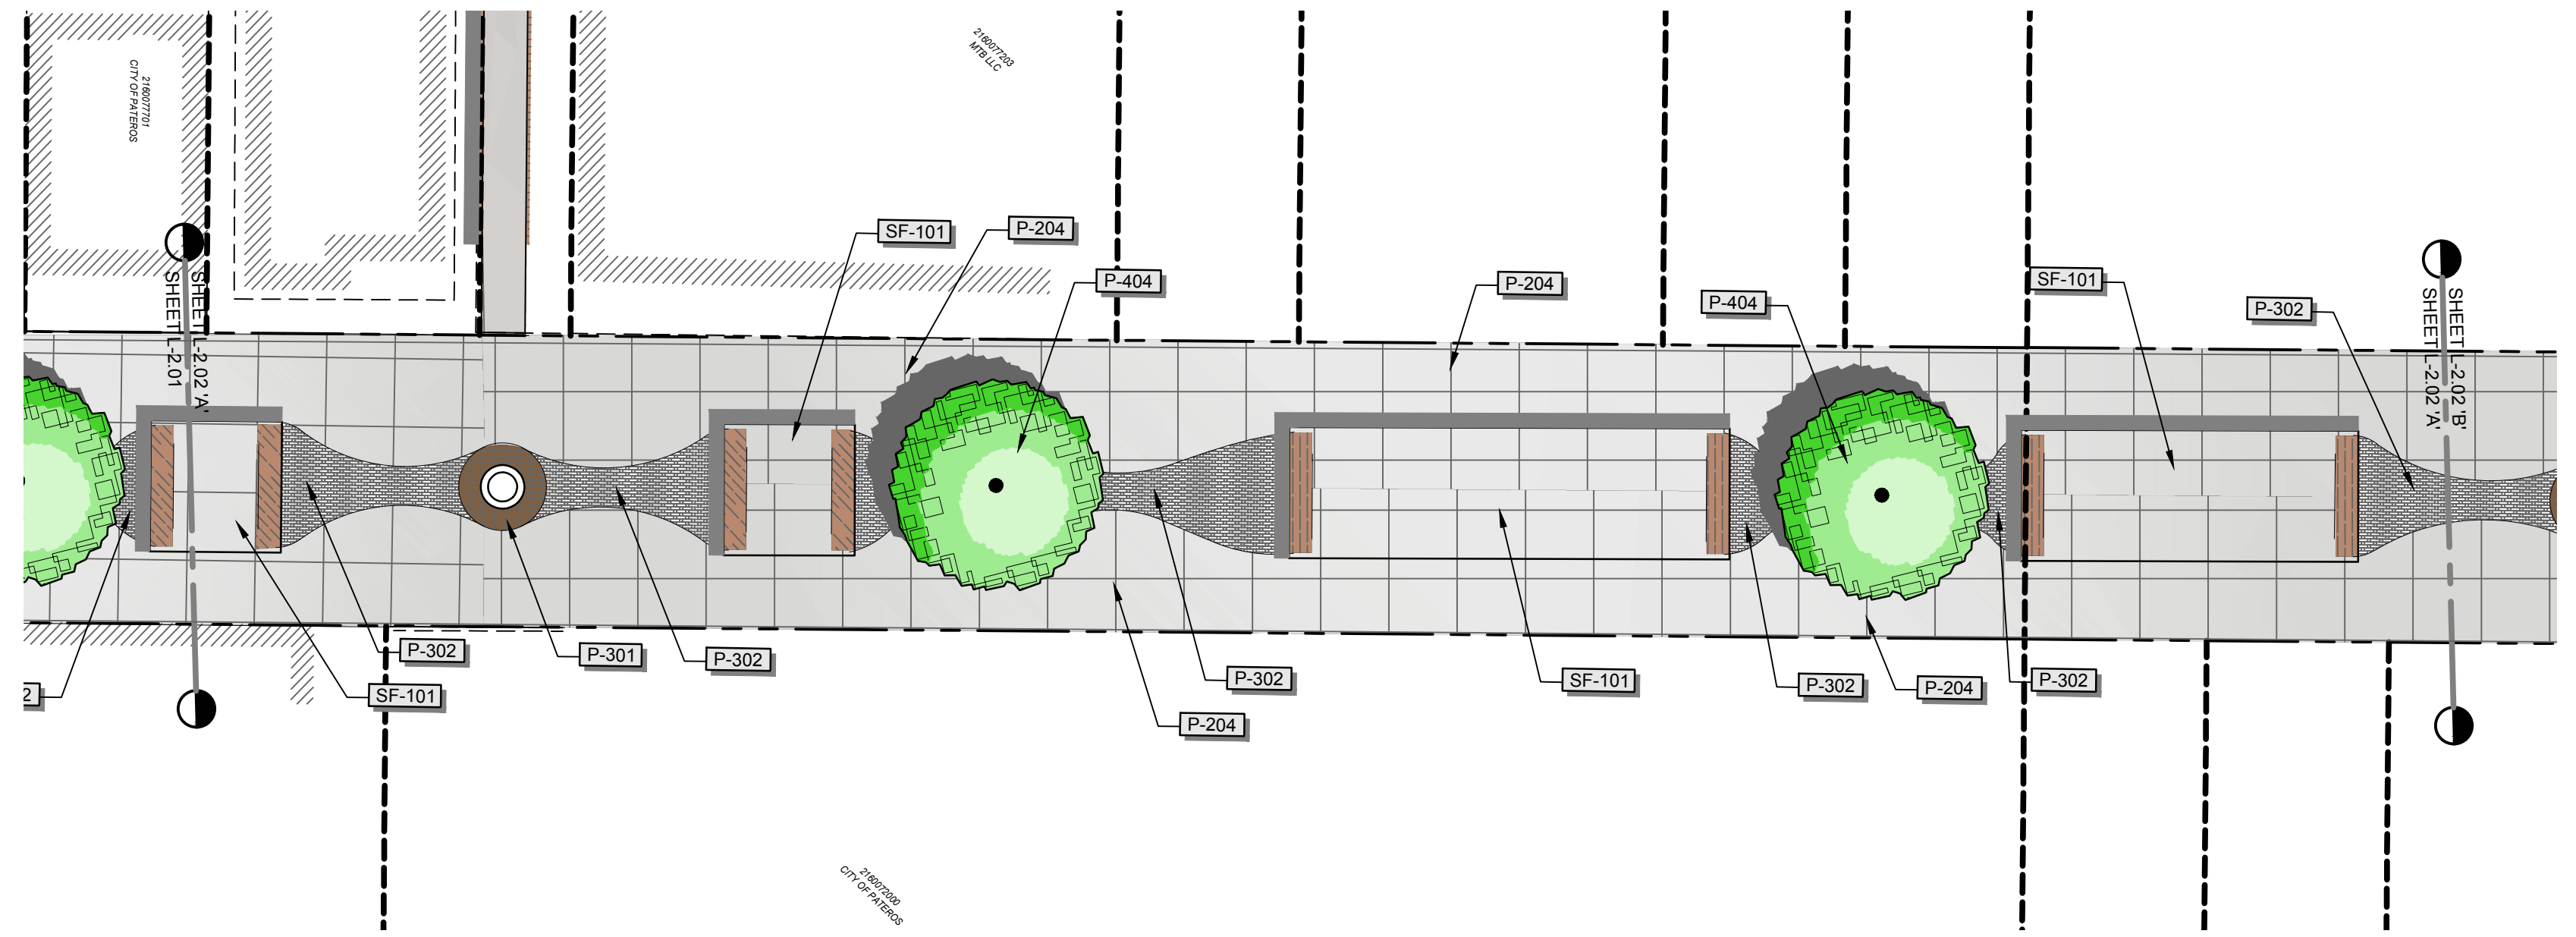

SEAL:

CONSULTANT:

PROJECT NUMBER: 2297
ARPA FUNDED DESIGN
 PEDESTRIAN MALL
 PATEROS, WA

SHEET TITLE:
**PEDESTRIAN MALL
 RENOVATION**
 DRAWN BY: KAV
 CHECKED BY: KAV

Revisions:

SHEET:
L-2.02
 DESIGN DEVELOPMENT
 02/15/2024