


REFERENCE NOTES SCHEDULE



SYMBOL	DRAINAGE DESCRIPTION
DR-101	STORM DRAINAGE - COMMERCIAL STREET
SYMBOL	ASPHALT DESCRIPTION
P-101	TRAVEL LANE ASPHALT - COMMERCIAL STREET
P-102	EV PARKING - COMMERCIAL STREET
SYMBOL	CONCRETE DESCRIPTION
P-201	CONCRETE SIDEWALK - COMMERCIAL STREET
P-202	CROSS WALK - COMMERCIAL STREET
P-203	PARALLEL PARKING - COMMERCIAL STREET
SYMBOL	AGGREGATE SURFACE DESCRIPTION
P-401	HEAD IN PARKING - COMMERCIAL STREET
P-402	EV - UTILITY MULCH - COMMERCIAL STREET
SYMBOL	PLANTING DESCRIPTION
PL-101	LANDSCAPE - COMMERCIAL STREET

PLANT SCHEDULE

SYMBOL	BOTANICAL / COMMON NAME	CONT	CAL.
TREES			
(Red Circle)	AMELANCHIER X GRANDIFLORA / APPLE SERVICEBERRY	B & B	
(Green Circle)	PARROTIA PERSICA / PERSIAN PARROTIA	B & B	
(Light Green Circle)	TILIA TOMENTOSA 'STERLING' TM / STERLING SILVER LINDEN	B & B	2" CAL.

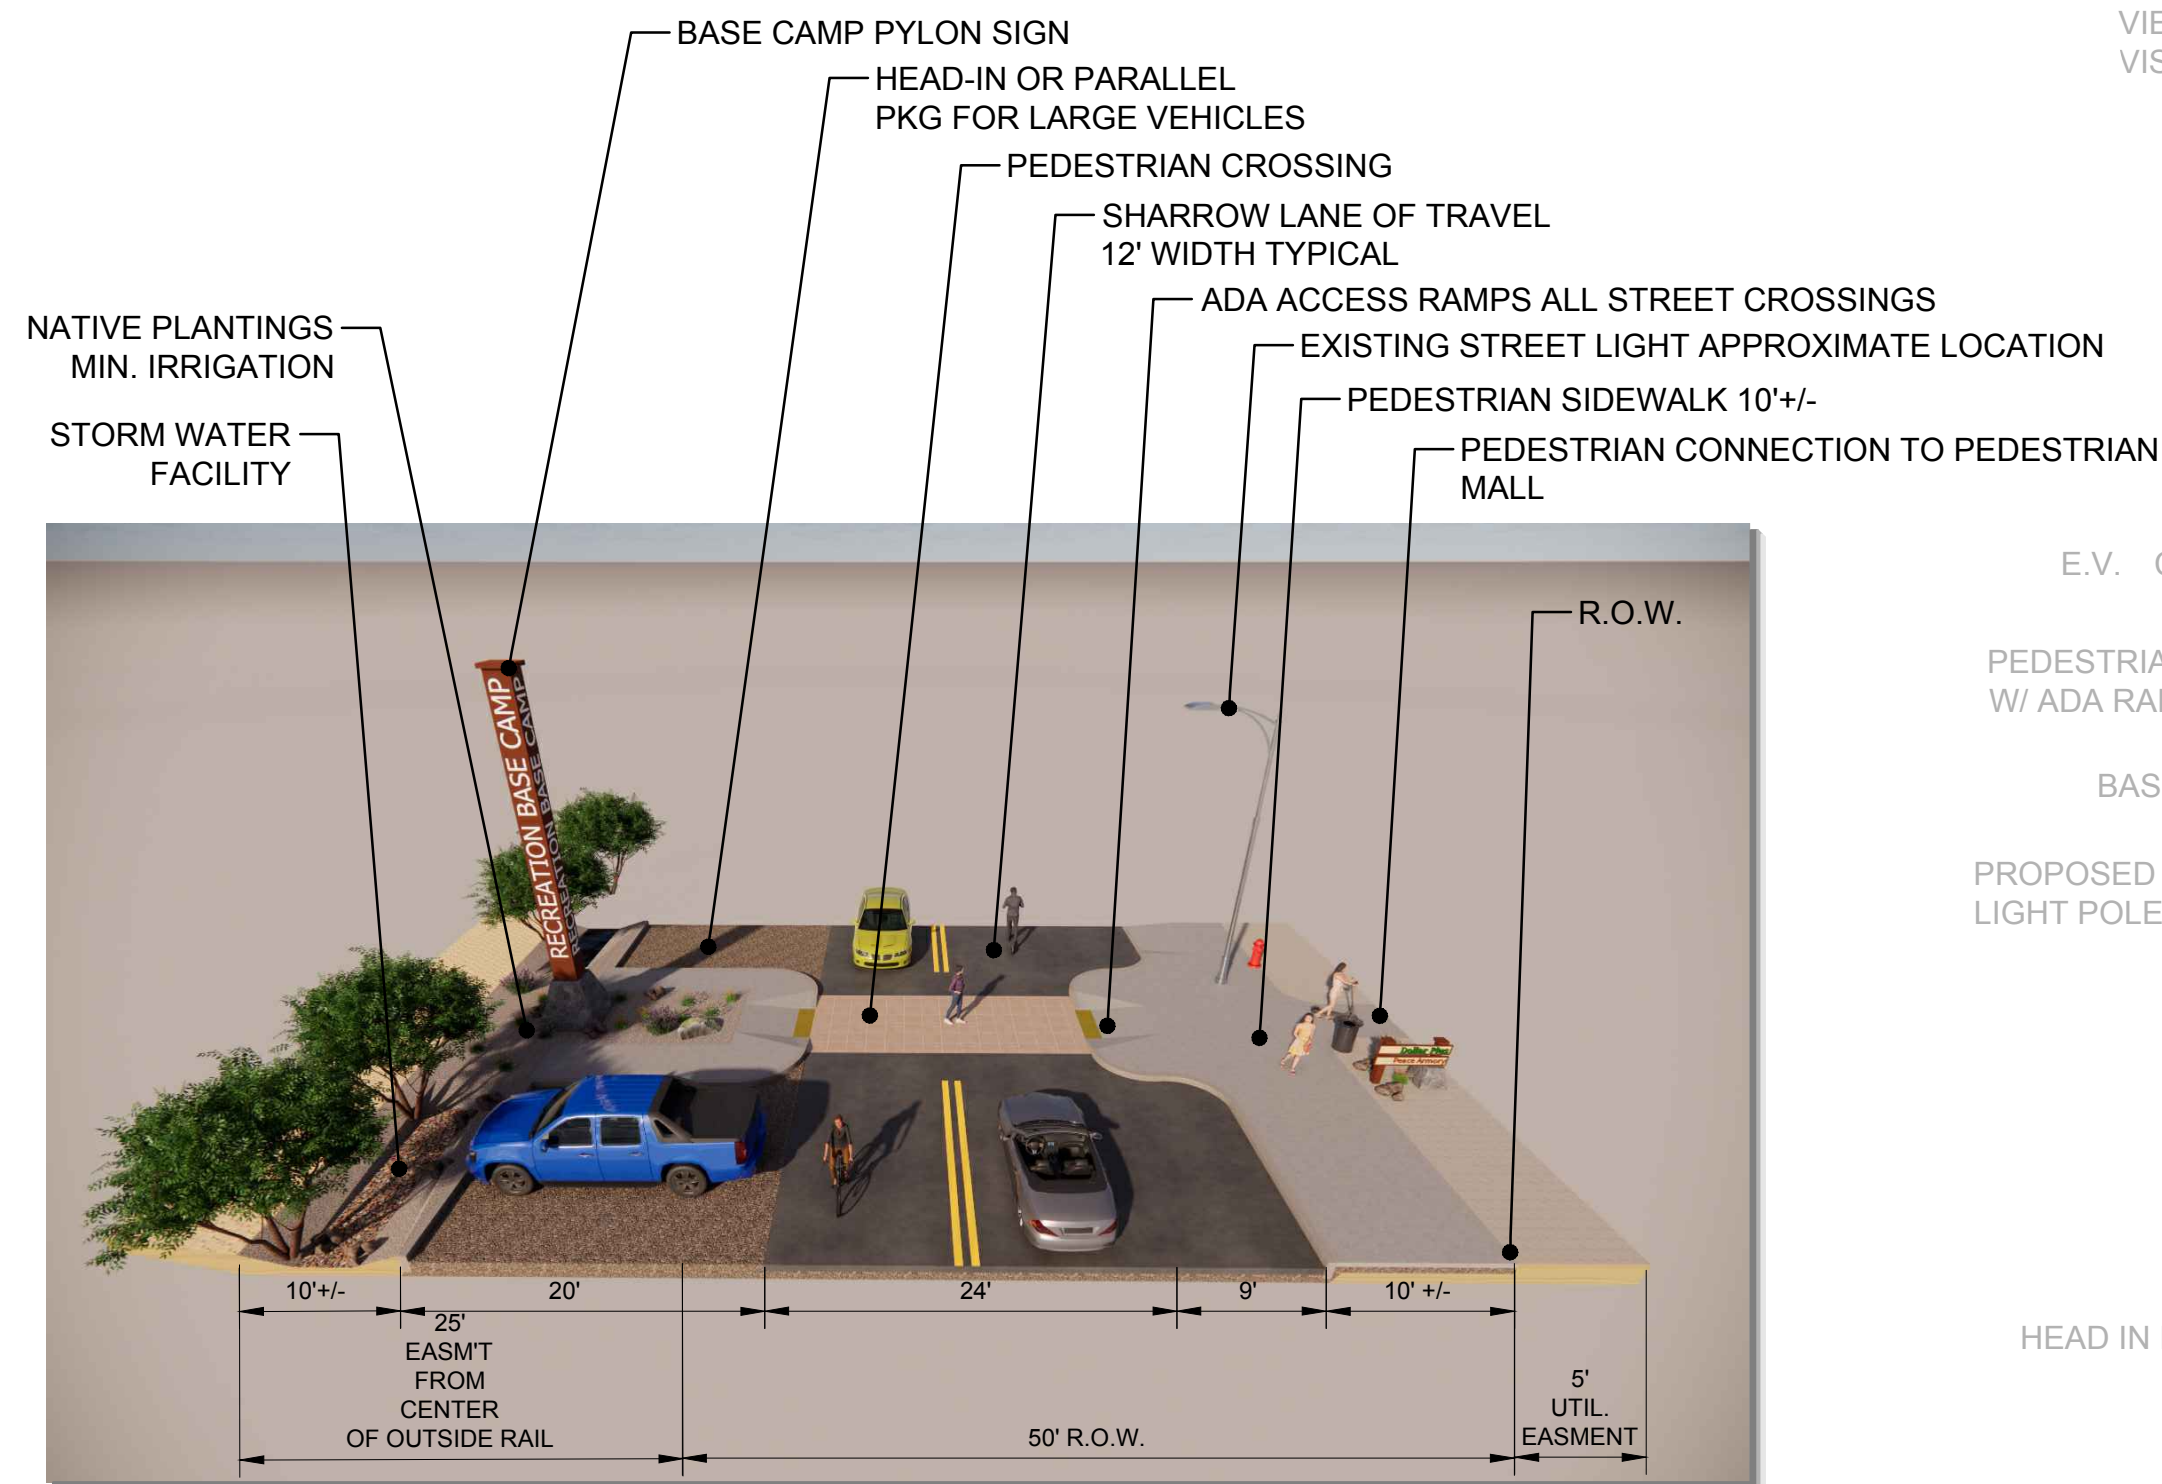

COMMERCIAL STREET CROSS SECTION

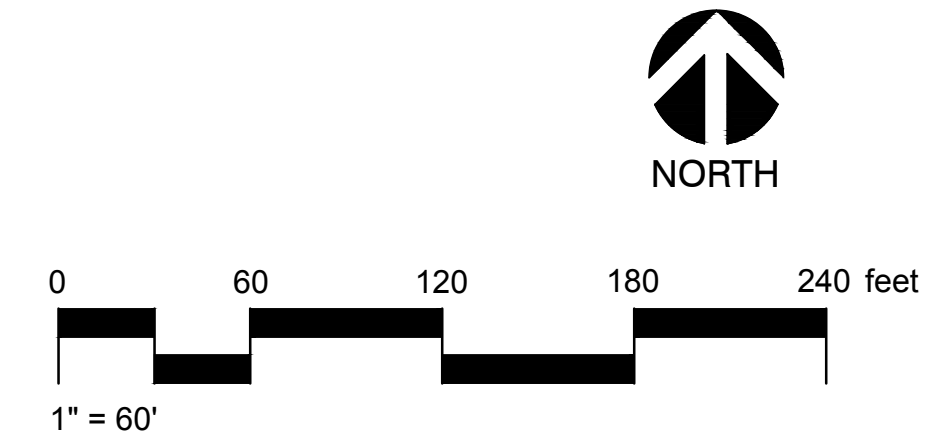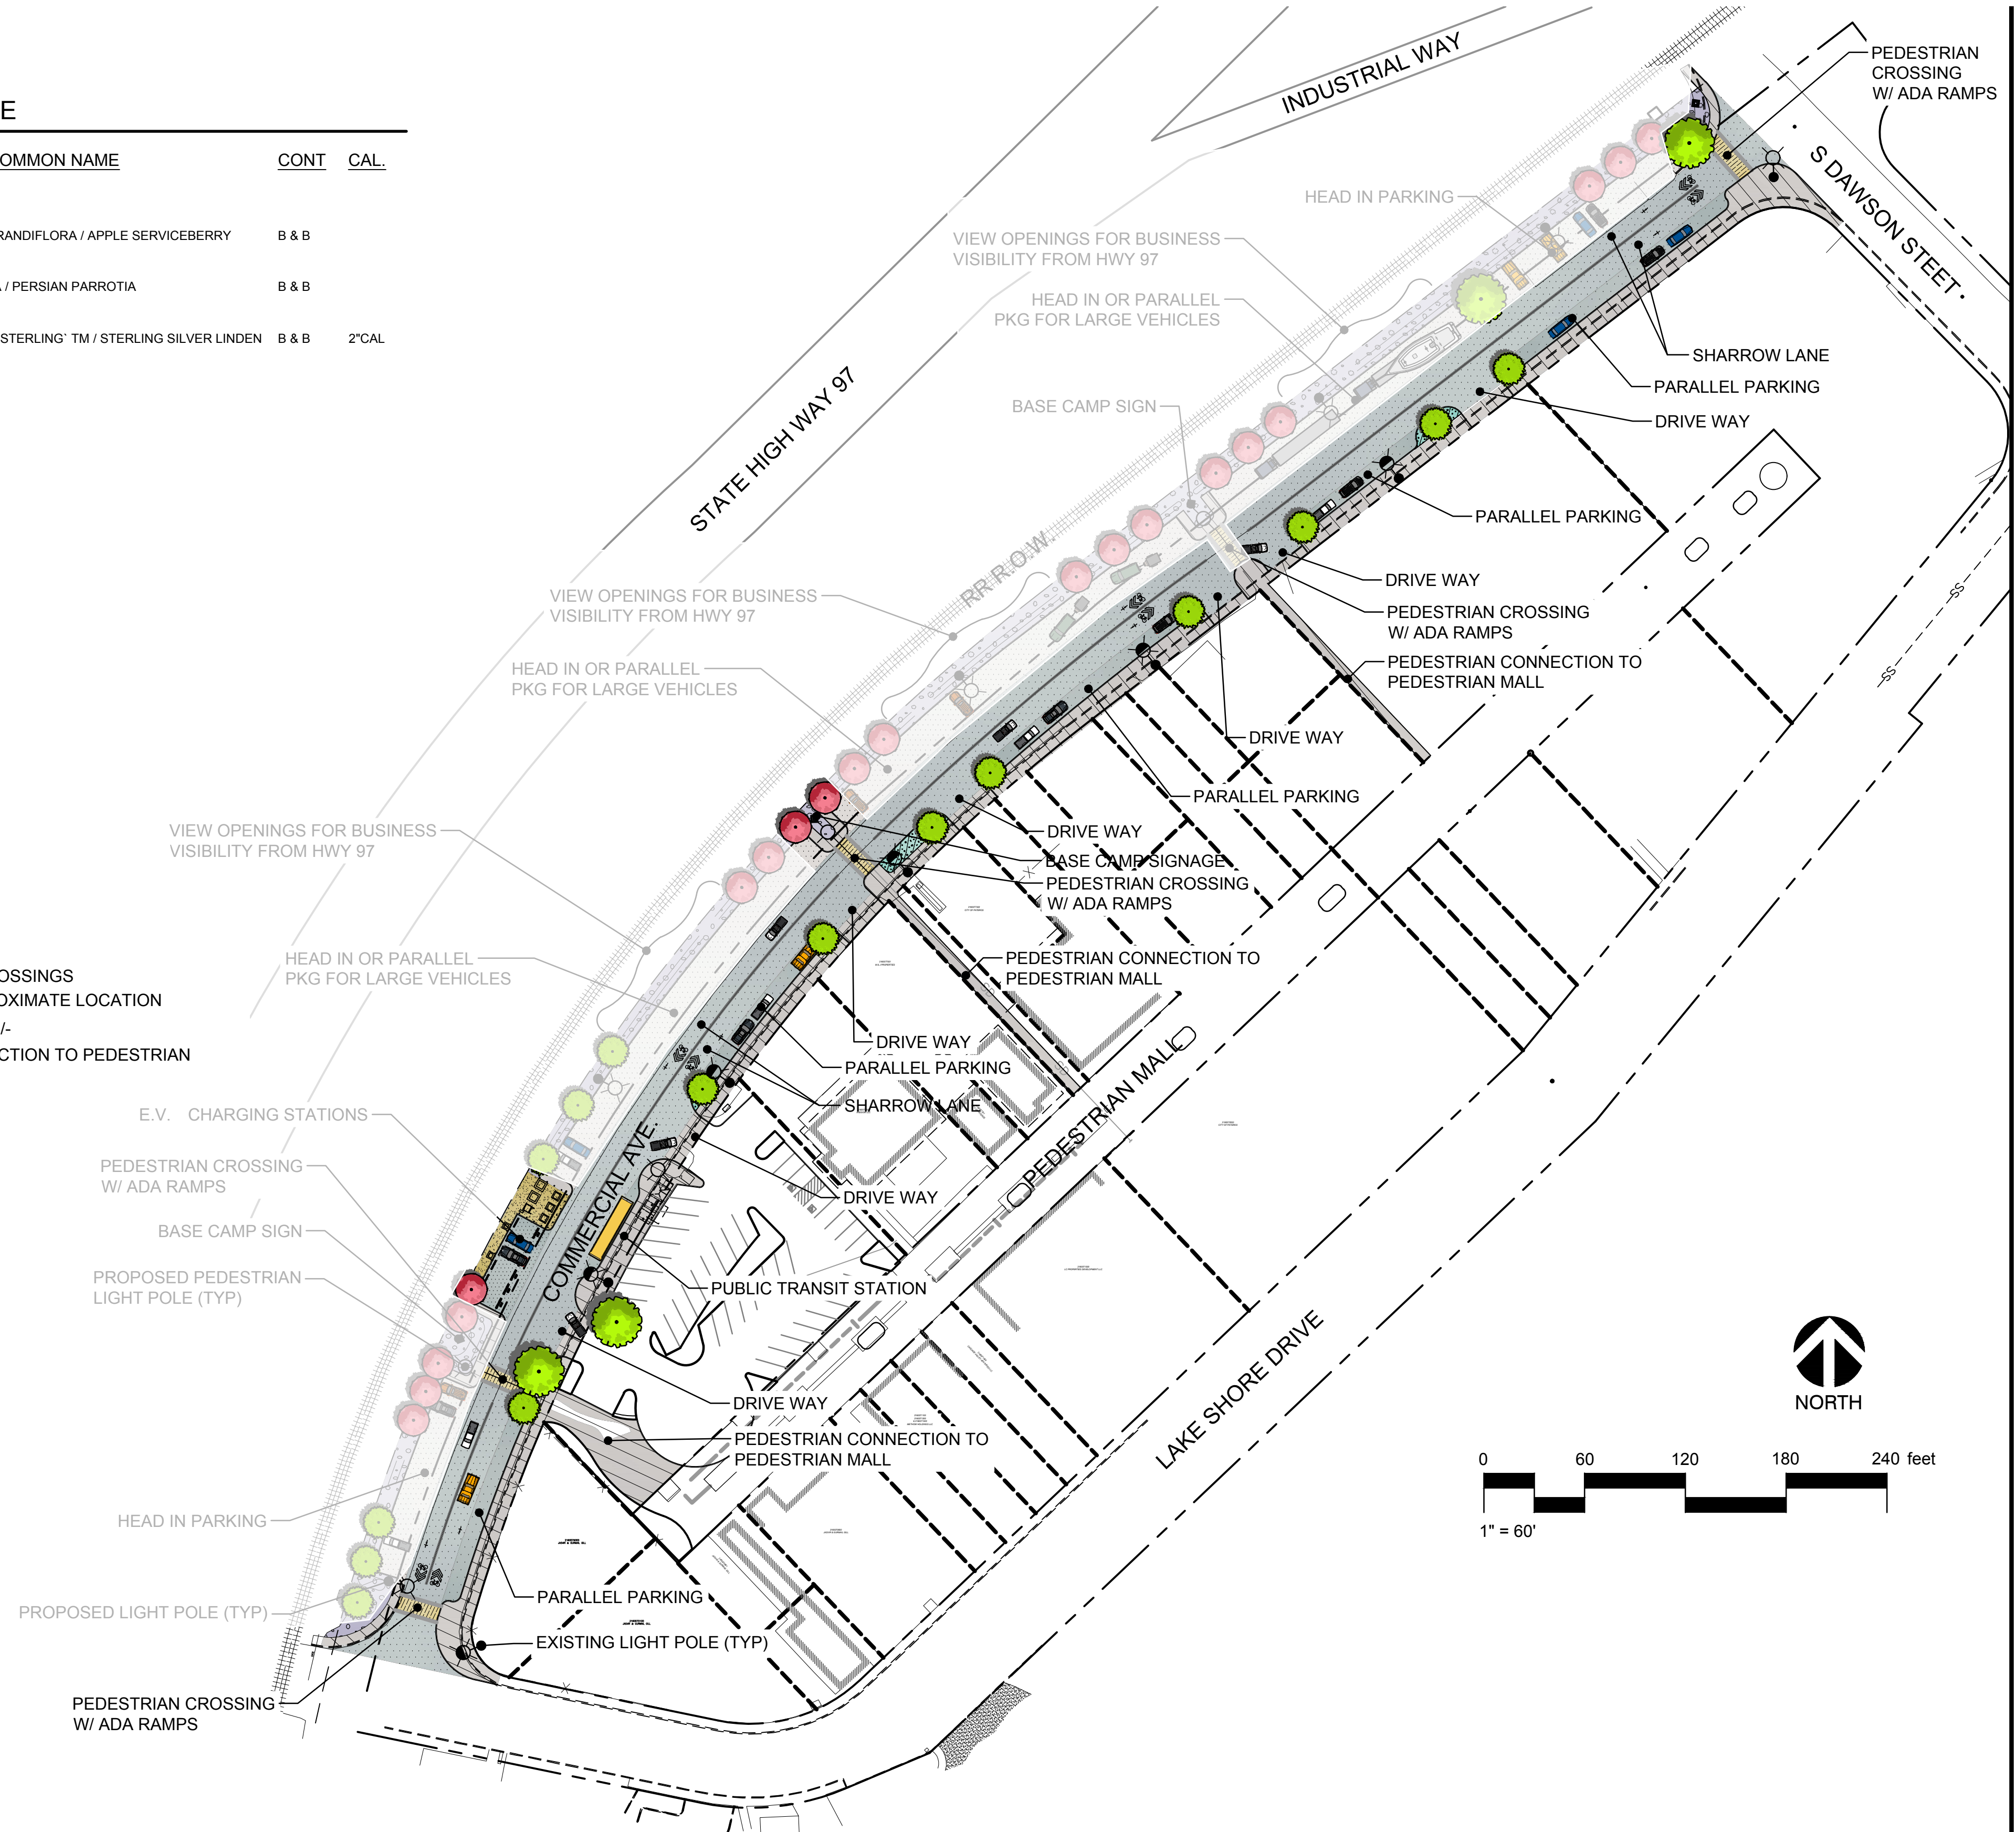

SEAL:

CONSULTANT:

PROJECT NUMBER: 2297
COMMERCIAL AVE. & S DAWSON STREET COMPLETE STREET
COMMERCIAL STREET PATEROS, WA

SHEET TITLE: STREET IMPROVEMENTS
DRAWN BY: KAV
CHECKED BY: KAV

Revisions: